



41 TOVEY CRESCENT
SITE PLAN

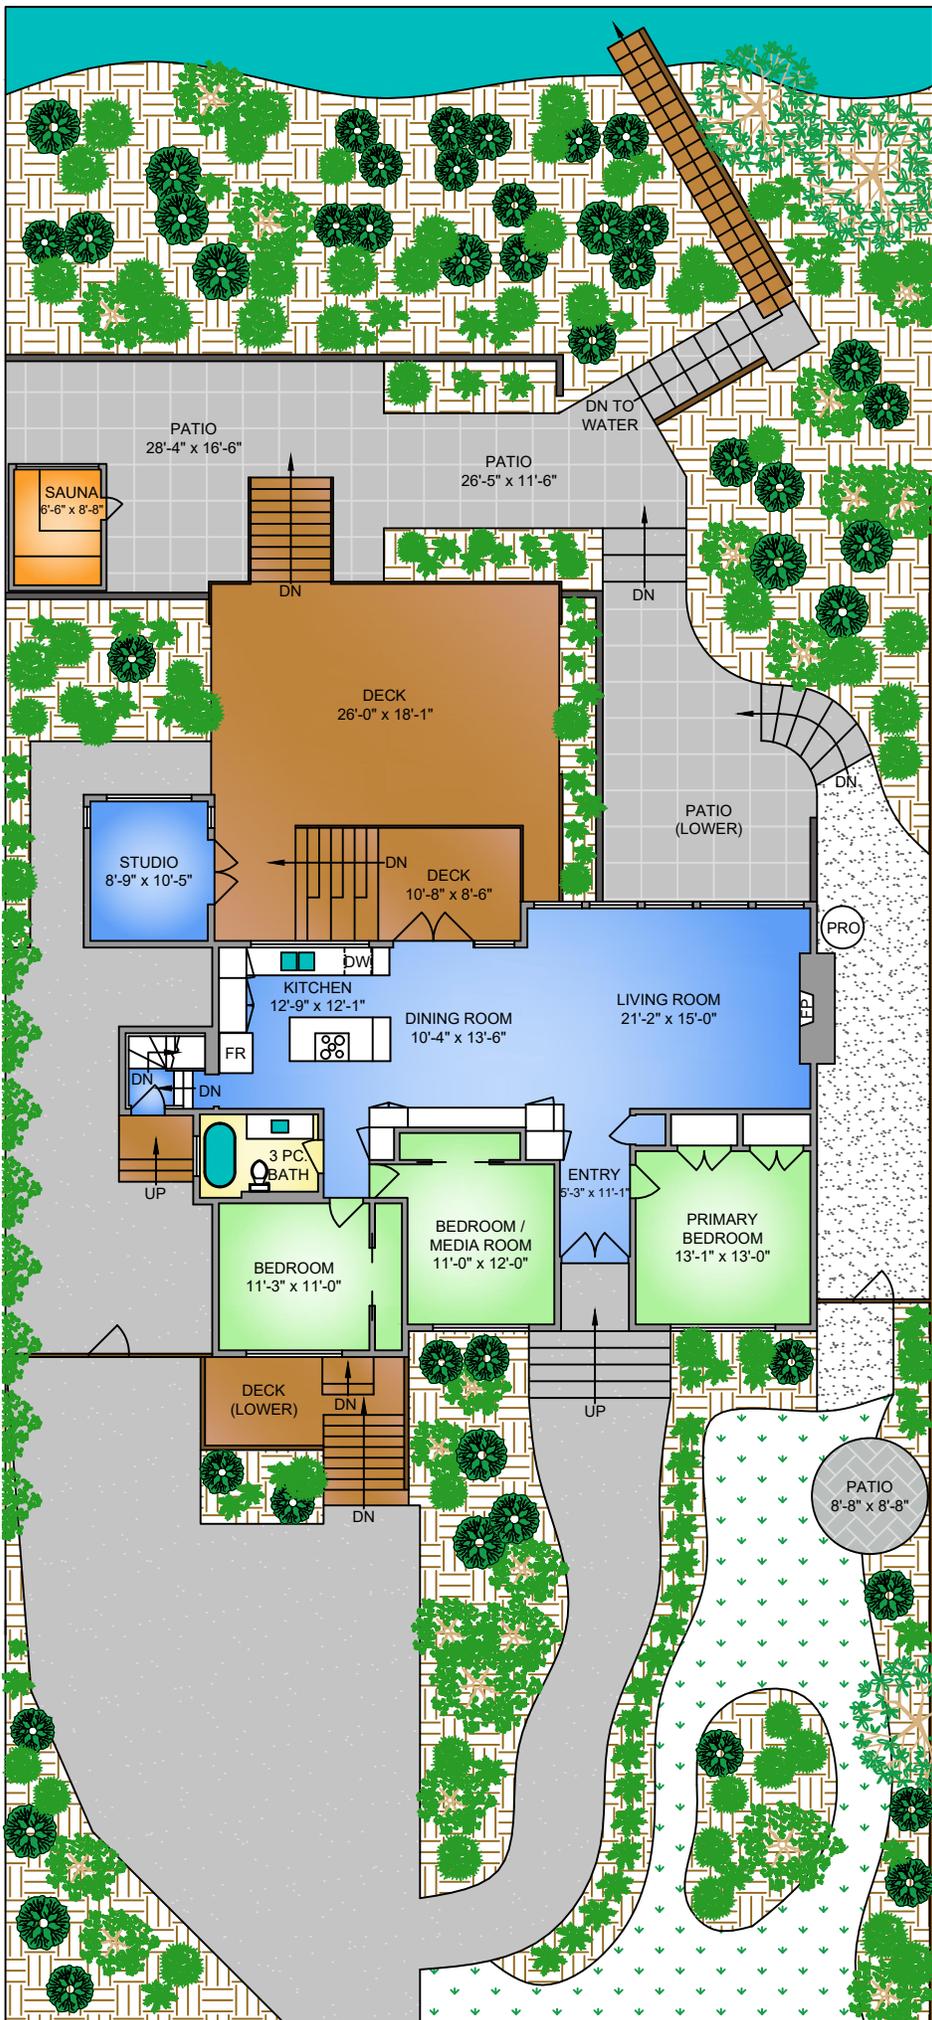


NORTH

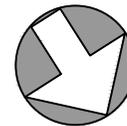


0' 5' 10'
SCALE

41 TOVEY CRESCENT OCTOBER 27, 2025			
PREPARED FOR THE EXCLUSIVE USE OF LISA WILLIAMS PLANS MAY NOT BE 100% ACCURATE, IF CRITICAL BUYER TO VERIFY.			
FLOOR	AREA (SQ. FT.)		
	FINISHED	UNFINISHED	DECK / PATIO
MAIN	1556	-	1302
LOWER	1426	44	368
TOTAL	2982	44	1670

MAIN FLOOR
1556 SQ. FT.
8'-0" CEILING HEIGHT

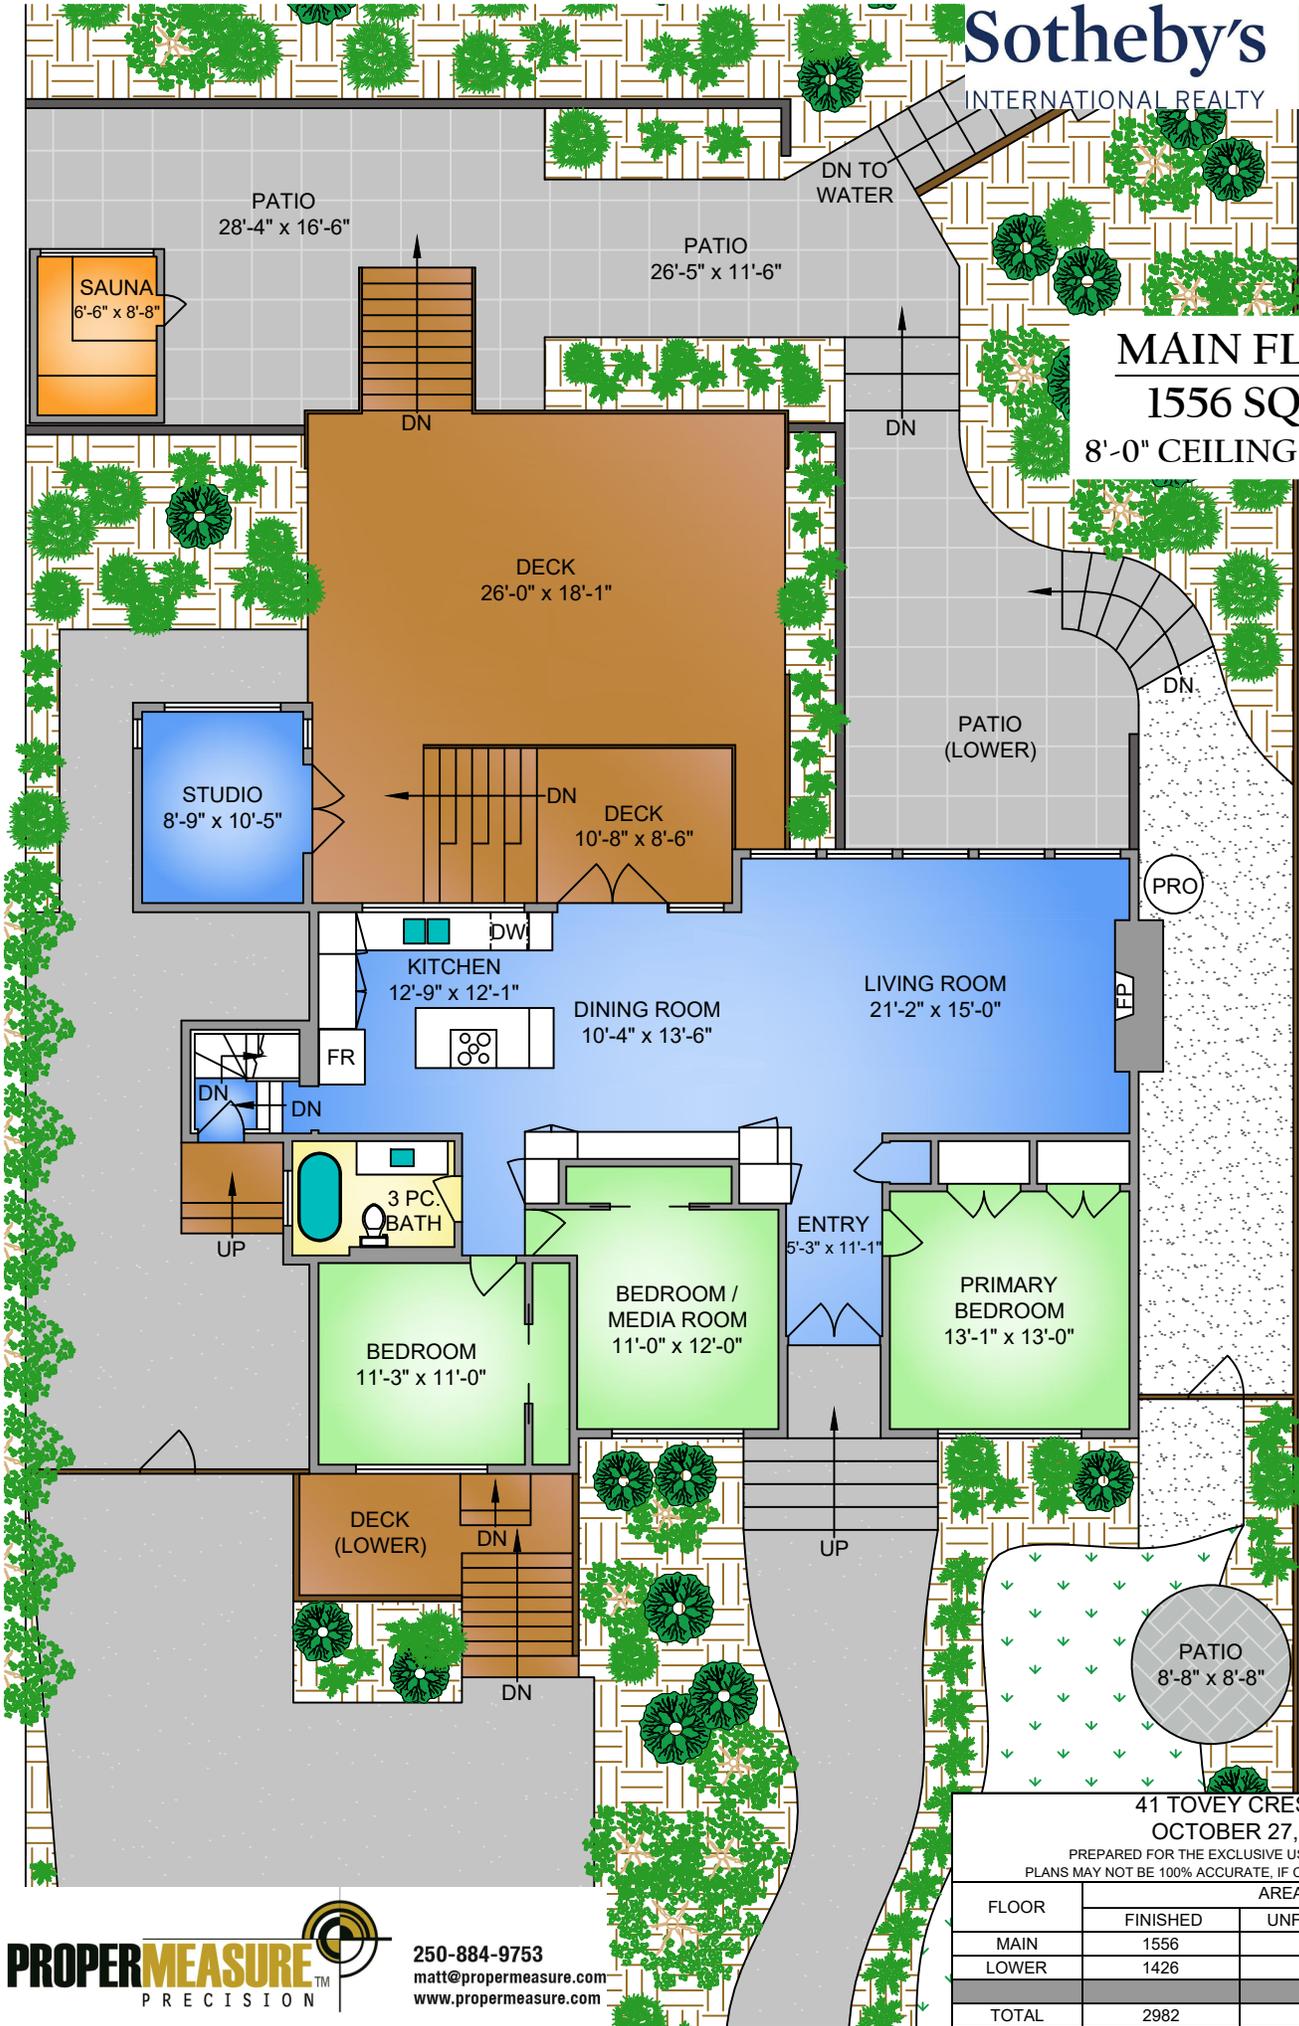

NORTH

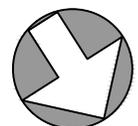


0' 5' 10'
SCALE

41 TOVEY CRESCENT
OCTOBER 27, 2025


PREPARED FOR THE EXCLUSIVE USE OF LISA WILLIAMS
 PLANS MAY NOT BE 100% ACCURATE, IF CRITICAL BUYER TO VERIFY.

FLOOR	AREA (SQ. FT.)		
	FINISHED	UNFINISHED	DECK / PATIO
MAIN	1556	-	1302
LOWER	1426	44	368
TOTAL	2982	44	1670

LOWER FLOOR
1426 SQ. FT.
6'-8" CEILING HEIGHT

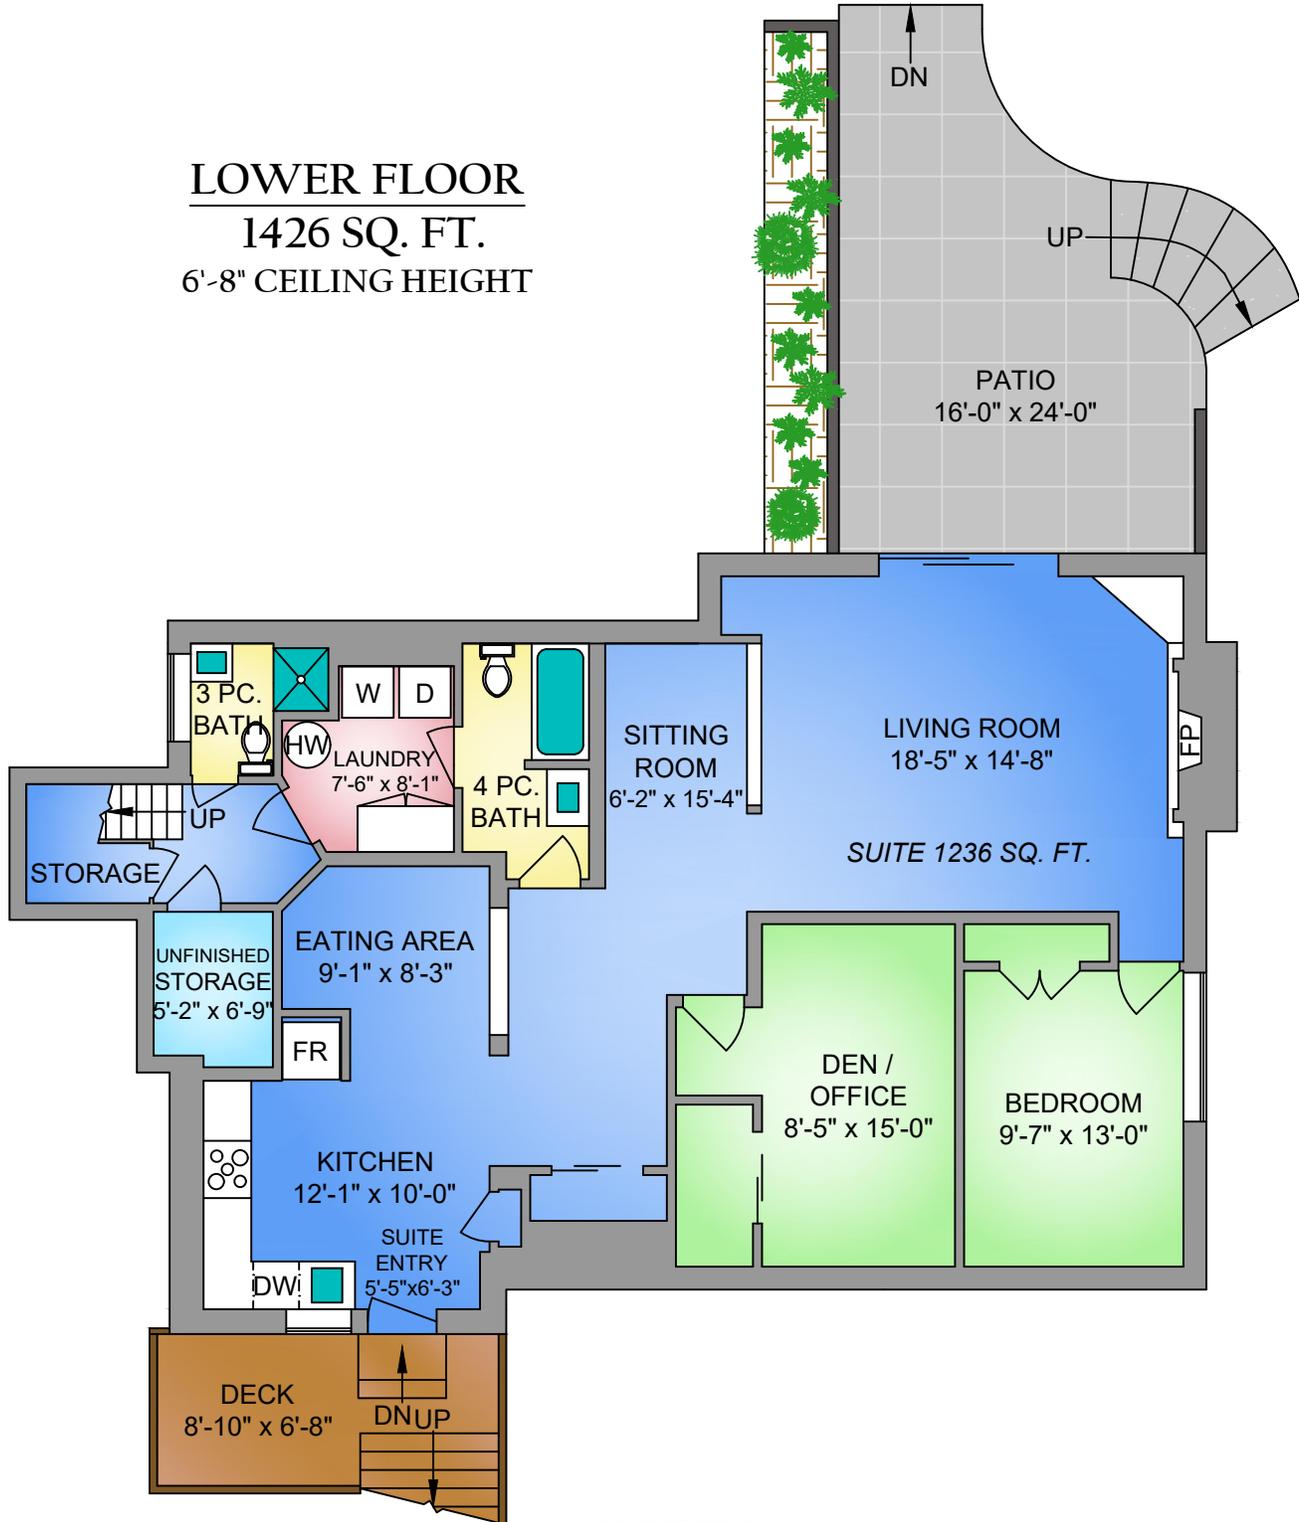

NORTH

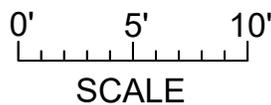

41 TOVEY CRESCENT OCTOBER 27, 2025 PREPARED FOR THE EXCLUSIVE USE OF LISA WILLIAMS PLANS MAY NOT BE 100% ACCURATE, IF CRITICAL BUYER TO VERIFY.			
FLOOR	AREA (SQ. FT.)		
	FINISHED	UNFINISHED	DECK / PATIO
MAIN	1556	-	1302
LOWER	1426	44	368
TOTAL	2982	44	1670